
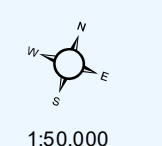
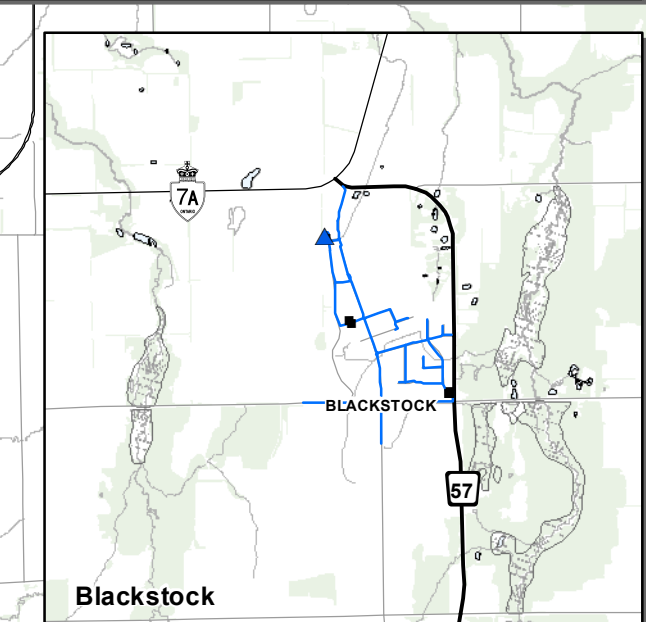
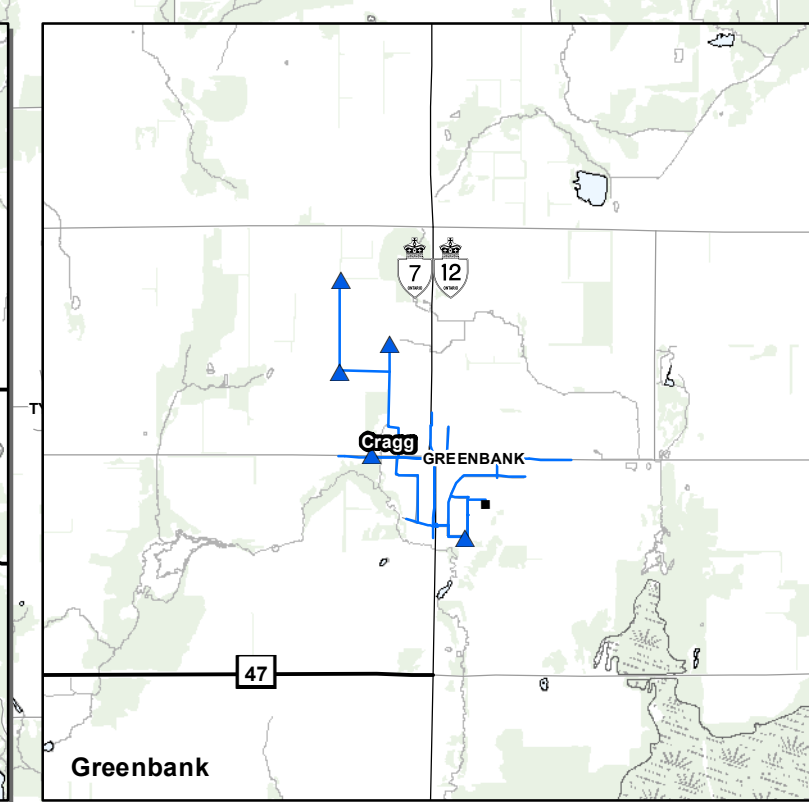
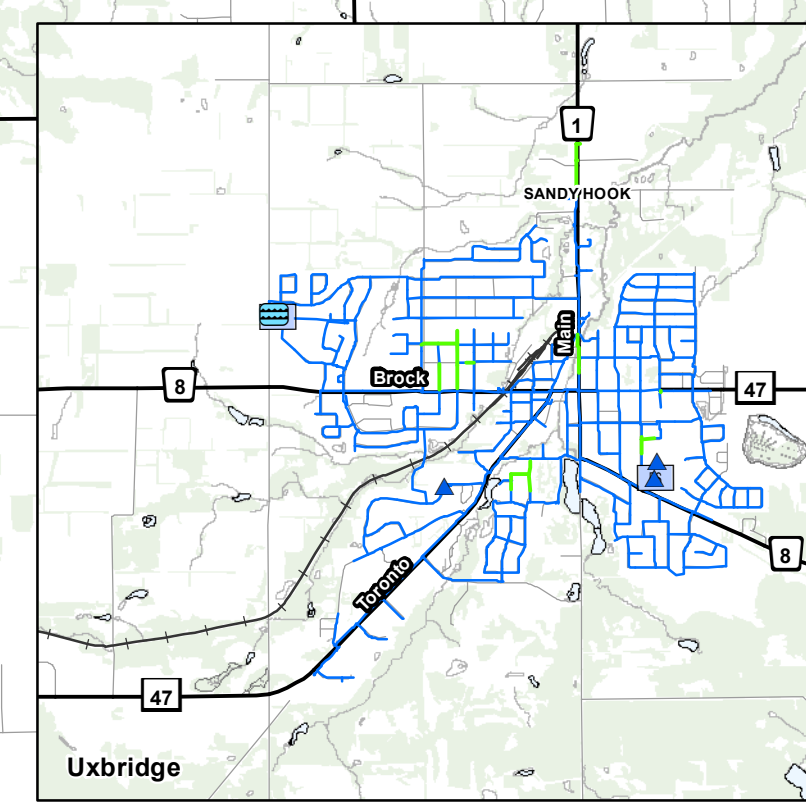
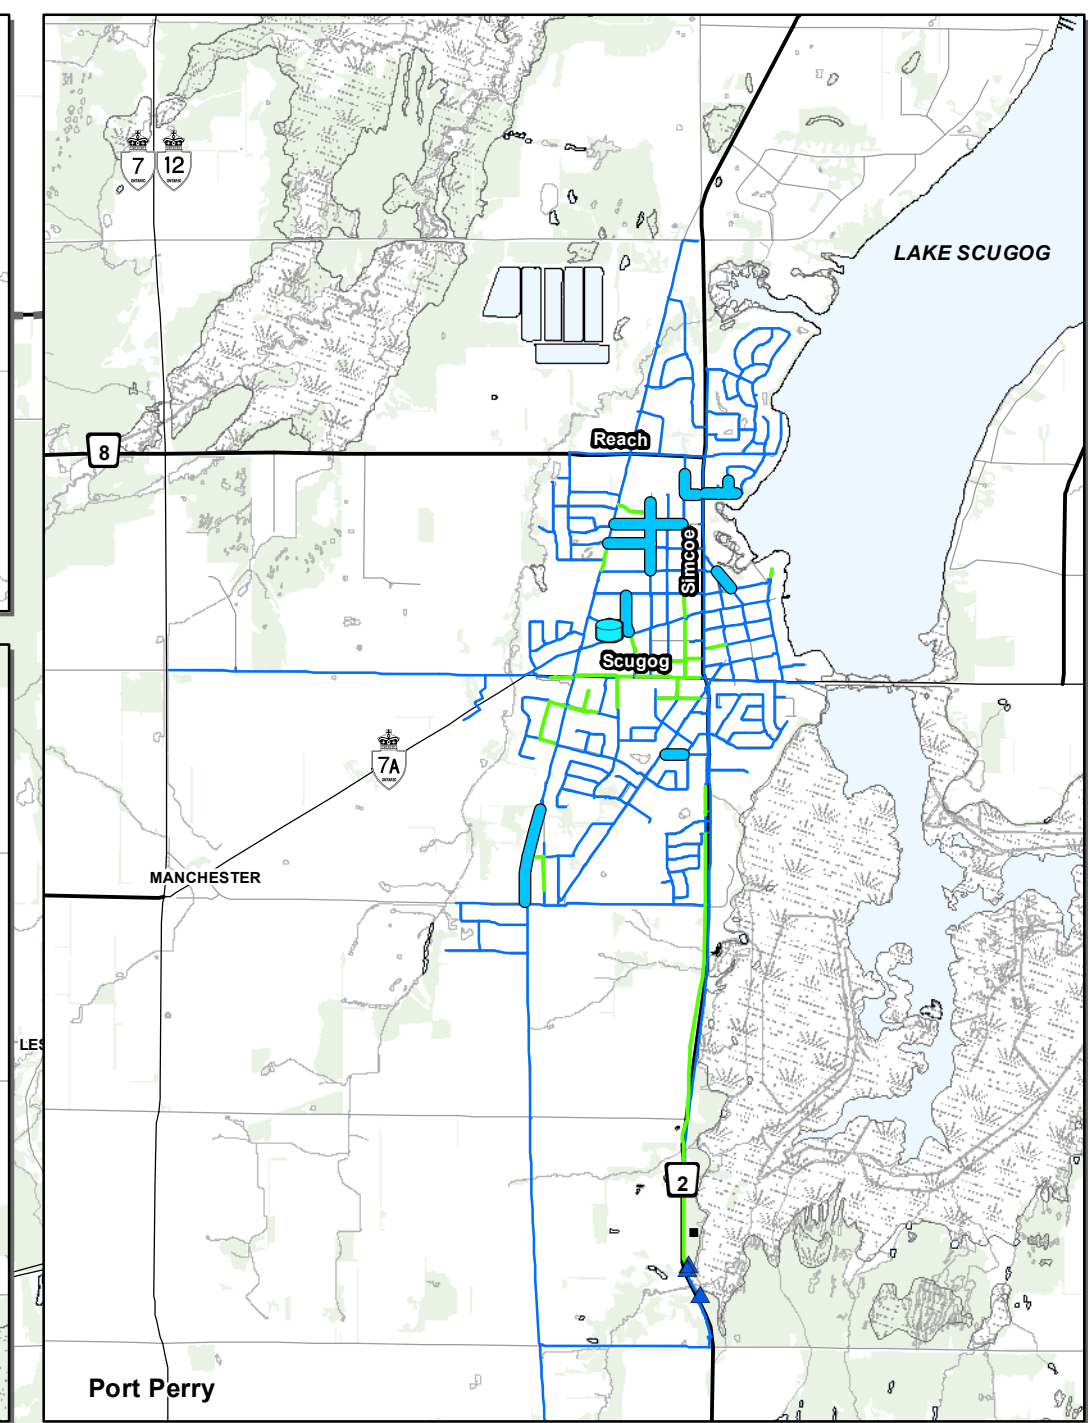
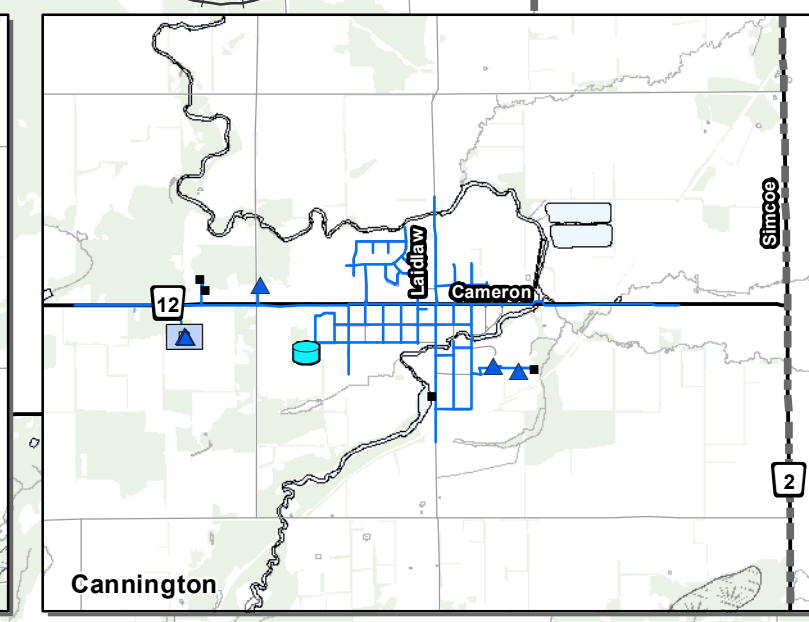
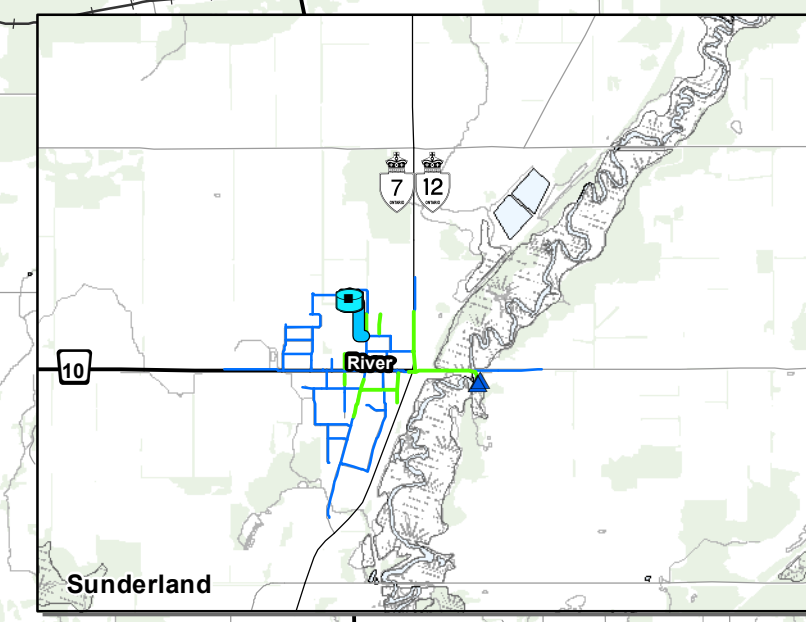
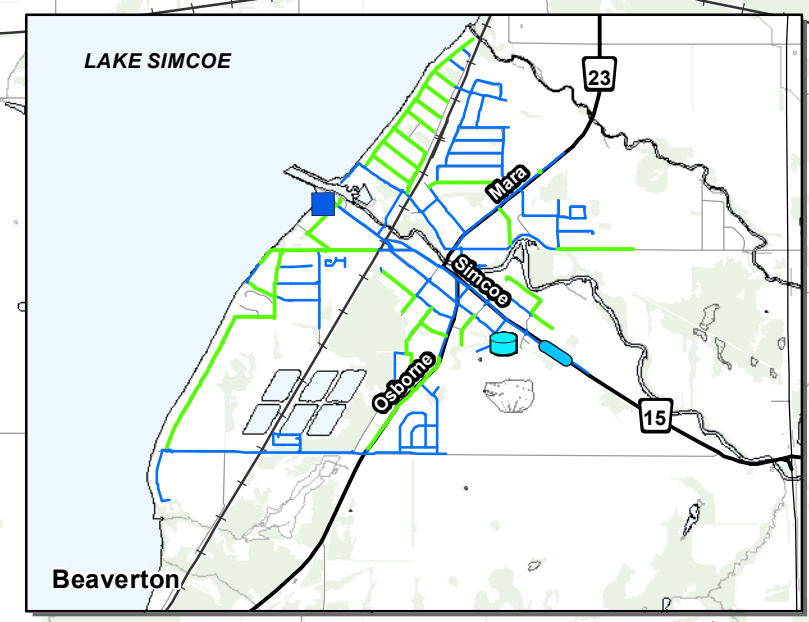


The Regional Municipality of Durham Works Department

 Prepared by Durham Region water services team with the Ontario Ministry of Natural Resources, copyright Queen's Printer for Ontario, 2022
 March 27, 2023

Water Facilities	Water Main Materials
Water Supply Plant	Asbestos Cement
Municipal Well	Asbestos Cement in Replacement Program
Reservoir	All Other Types
Storage Tank	
Pumping Station	

--- Municipal Boundary

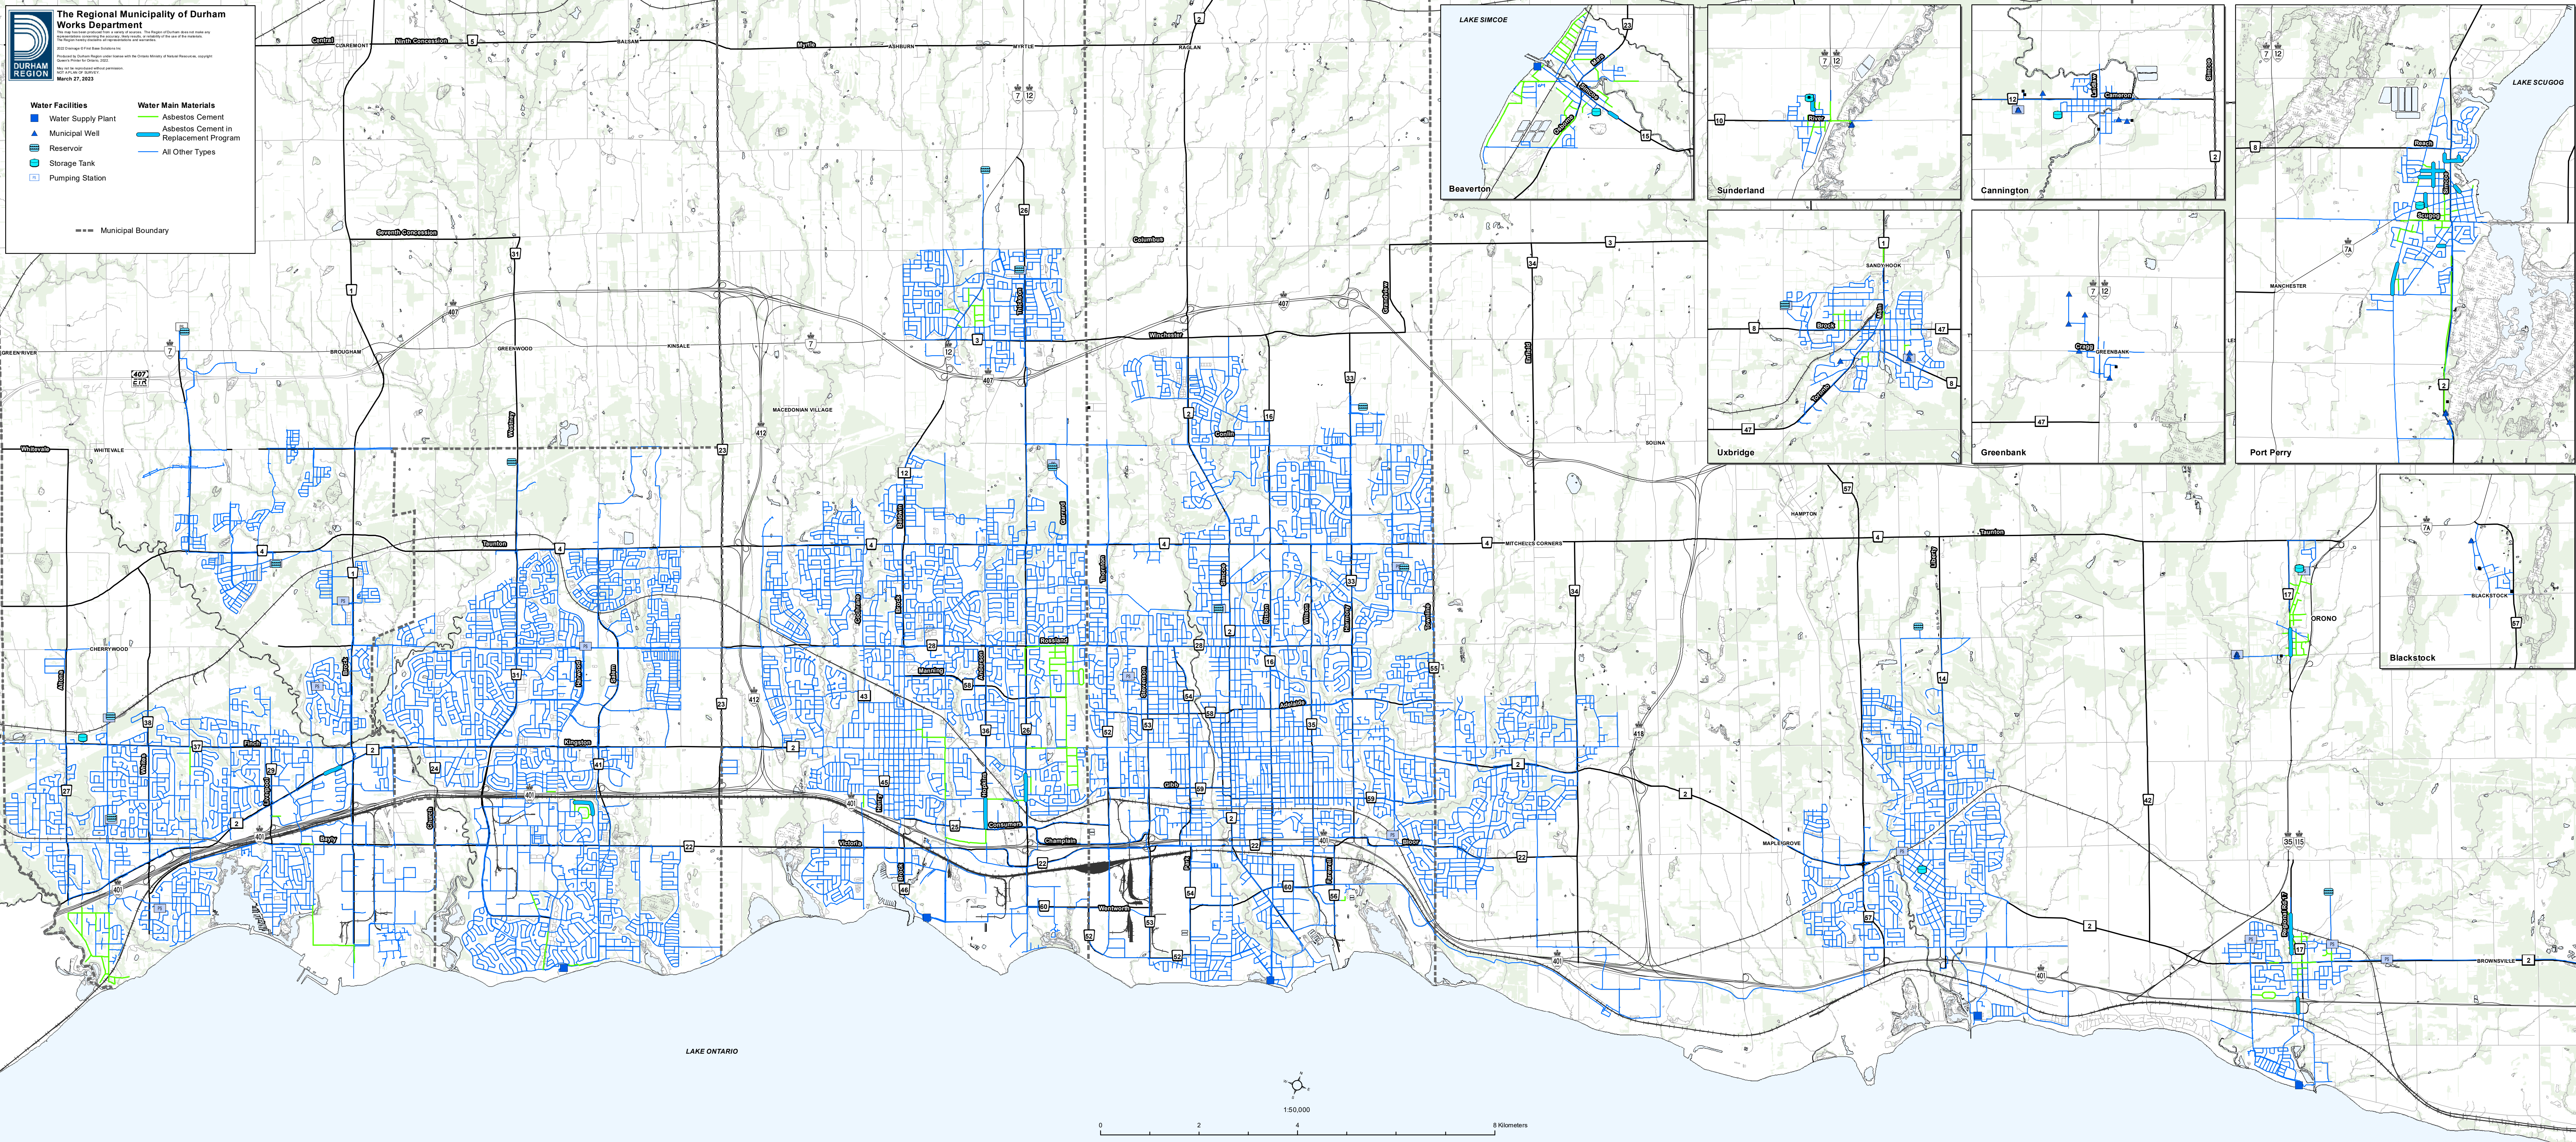

1:50,000

